

Attachment 6 - Curb Marking Figure  
TSPC Meeting, August 4, 2021  
Bayhill Circle Curb Markings



rews



WM+P

ehdd.

PIER 1, BAY 2  
THE EMBARCADERO  
SAN FRANCISCO, CA  
94111

INFO@EHDD.COM  
+1 415-285-9193


901 CHERRY, PHASE II  
EHDD JOB NUMBER: 19047

Consultant



255 SHORELINE DRIVE  
SUITE 200  
REDWOOD CITY, CA 94065  
(650) 482-6300  
www.bkf.com

Stamp

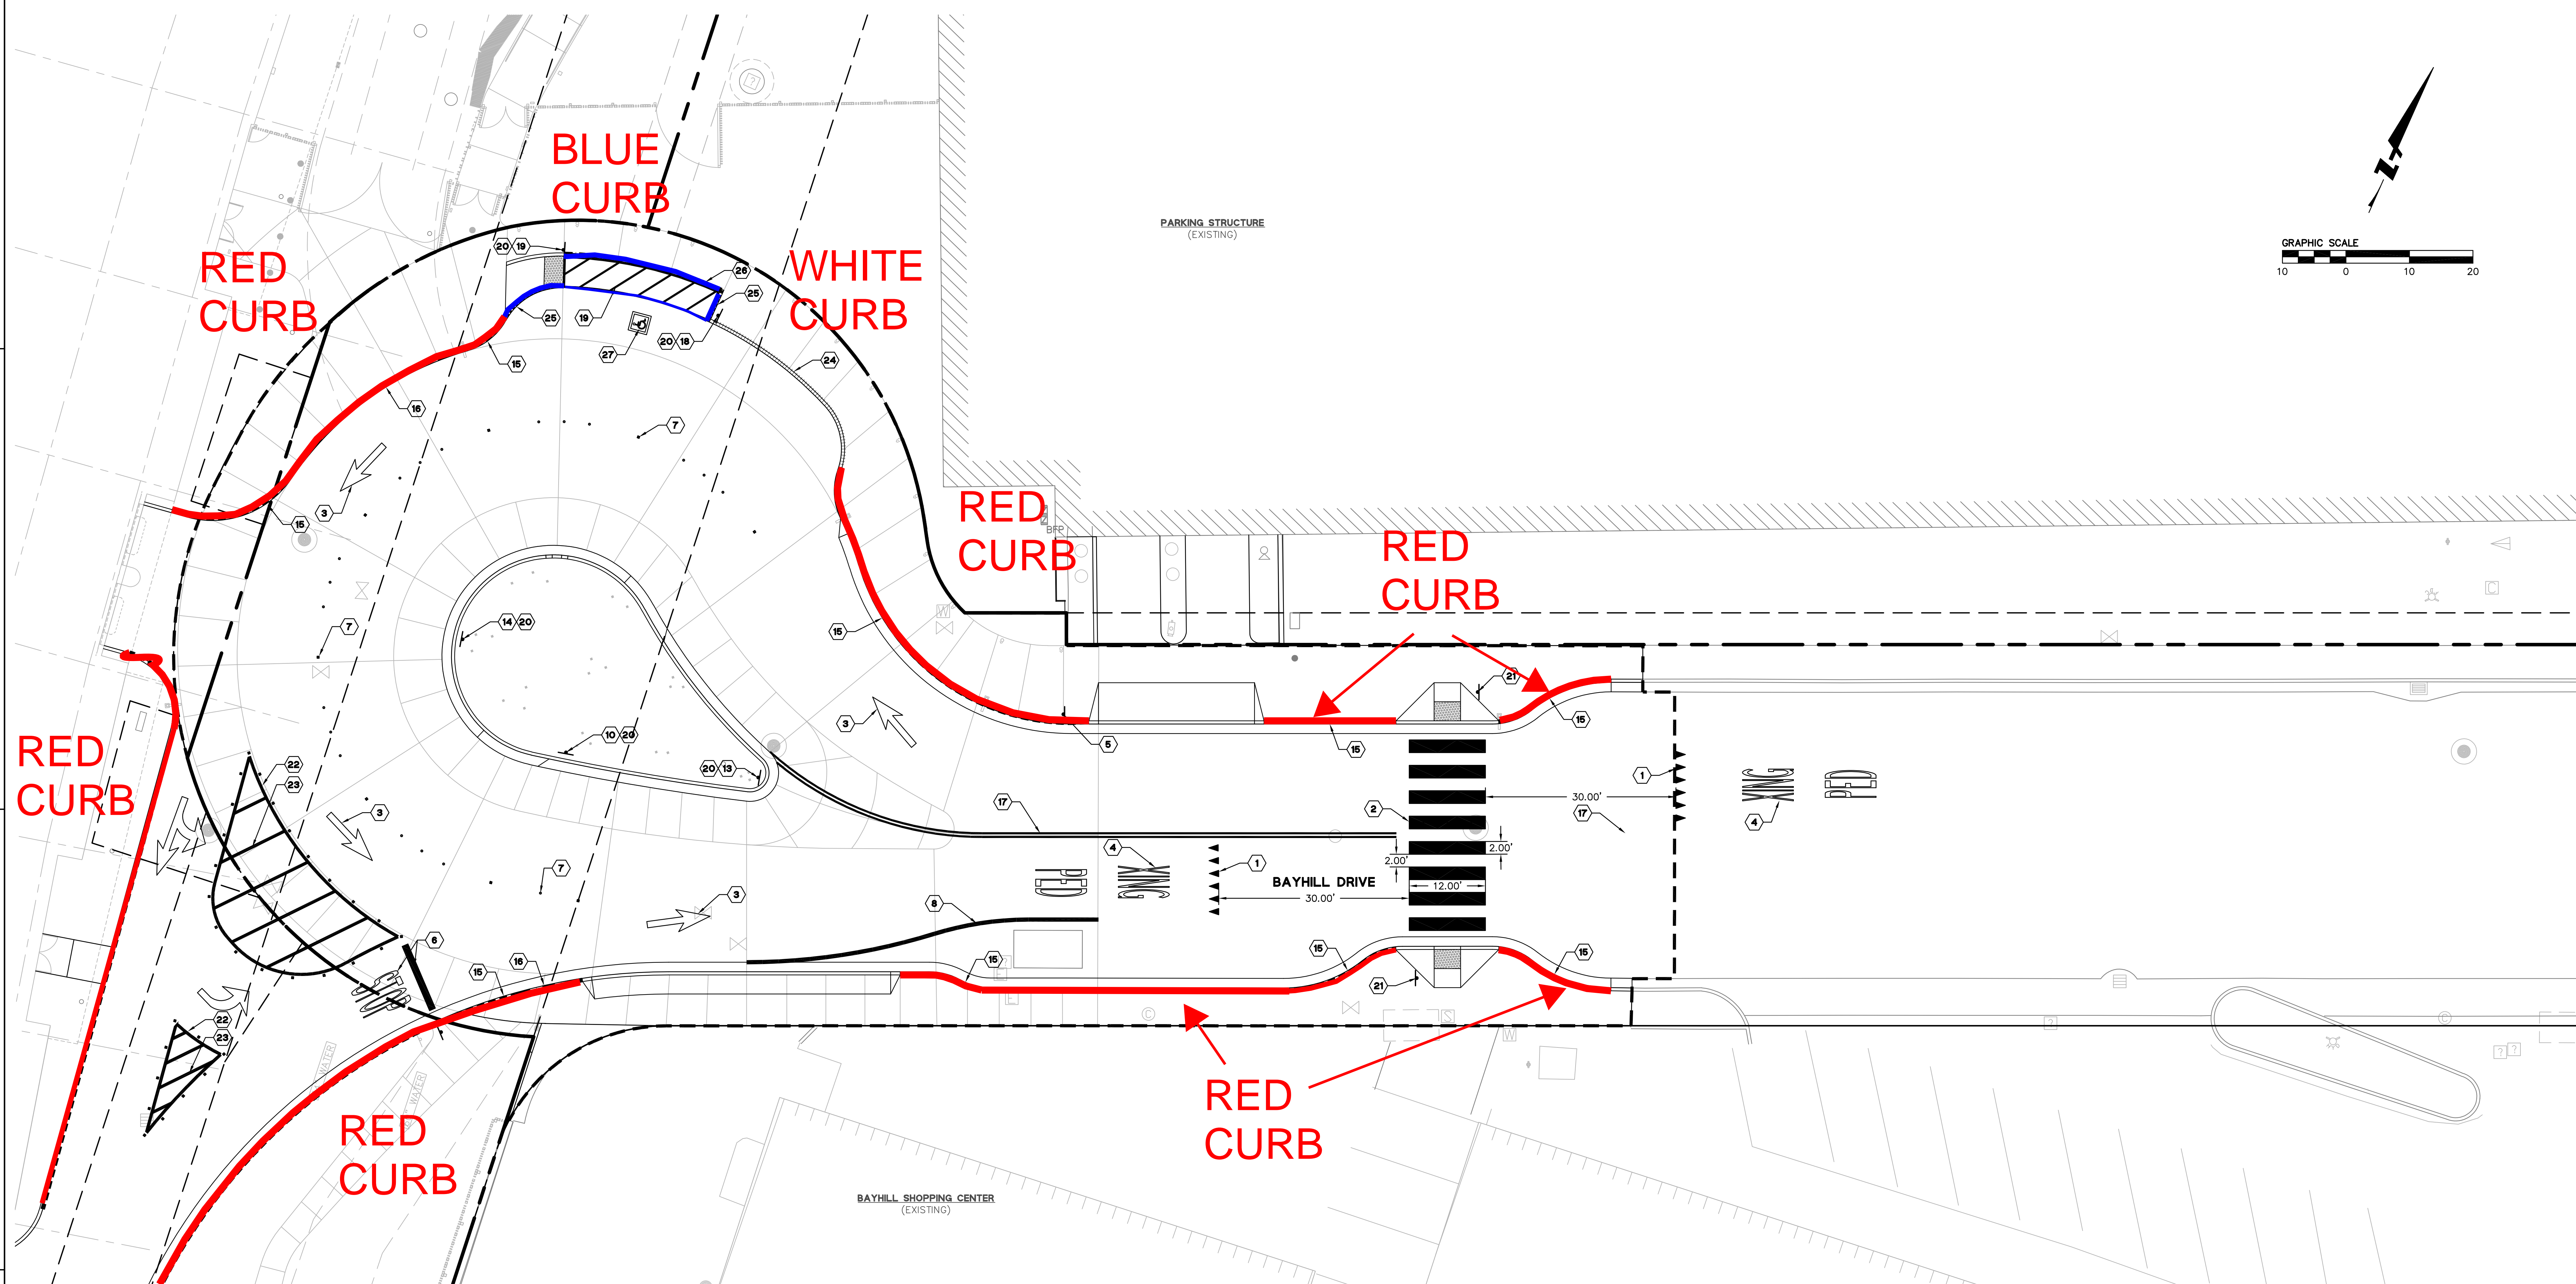

LEGEND:

- PROPERTY LINE
- EASEMENT
- LIMIT OF WORK/SAWCUT
- RED PAINTED CURB
- RED PAINTED MOUNTABLE CURB
- SOLID WHITE PAINTED CURB, DROP-OFF ZONE
- SOLID BLUE PAINTED CURB, DROP-OFF ZONE
- SOLID BLUE PAINTED MOUNTABLE CURB

KEYNOTES:


- YIELD LINE PAVEMENT MARKING
- CROSSWALK STRIPING
- PAVEMENT MARKING - ARROWS
- PAVEMENT MARKING - "FED XING"
- W8-6 TRUCK CROSSING SIGN
- PAVEMENT MARKING - STOP BAR AND "STOP"
- CALTRANS DETAIL 10 PAVEMENT MARKINGS
- 8" WHITE SHOULDER STRIPE
- STOP SIGN (MUTCD R1-1)
- RIGHT TURN ONLY (MUTCD R3-5)
- 5 MPH SPEED LIMIT SIGN (MUTCD R2-1) AND MUTCD R4-7
- "ONE WAY" SIGN WITH ARROW POINTING RIGHT (MUTCD R6-1)
- NO LEFT TURN SIGN (MUTCD R3-2)
- RED PAINTED CURB
- RED PAINTED MOUNTABLE CURB
- CALTRANS DETAIL 22 DOUBLE YELLOW STRIPING
- PASSENGER LOADING ONLY SIGN MUTCD R25C(CA)
- ACCESSIBLE PASSENGER LOADING ZONE. SEE NOTES 1 AND 2.
- SURFACE-MOUNTED SIGN POST AND "STOP"
- CALTRANS DETAIL 38 TYPE G ONE-WAY CLEAR RETROREFLECTIVE 5.0' SPACING
- 6" WHITE ANGLED STRIPING
- SOLID WHITE PAINTED CURB
- SOLID BLUE PAINTED MOUNTABLE CURB
- SOLID BLUE PAINTED MOUNTABLE CURB
- INTERNATIONAL SYMBOL OF ACCESSIBILITY PER MUTCD 3B-22 (CA)

NOTES:

- SIGN POST SHALL INCLUDE CA-MUTCD SIGN R99C(CA). SIGN SHALL BE A MINIMUM OF 84 INCHES ABOVE THE GROUND SURFACE, MEASURED FROM FINISHED GRADE TO BOTTOM EDGE OF THE LOWEST SIGN. SEE PLAN FOR SIGN LOCATION.
- ACCESSIBLE PASSENGER LOADING ZONE ACCESS AISLE SHALL HAVE A BLUE PAINTED BORDERLINE AROUND THE ENTIRE PERIMETER AND 4" HATCHED LINES IN WHITE WITHIN (36" MAX O.C.). ADJACENT CURB SHALL BE PAINTED SOLID BLUE.

Printing	Date
BAYHILL CIRCLE PERMIT SET	12/23/2020
BAYHILL CIRCLE PERMIT PLAN CHECK 1	03/11/2021
BAYHILL CIRCLE PERMIT PLAN CHECK 2	05/21/2021

Revisions and Description	Date
1. BAYHILL CIRCLE PERMIT PLAN CHECK 1	03/11/2021
2. BAYHILL CIRCLE PERMIT PLAN CHECK 2	05/21/2021

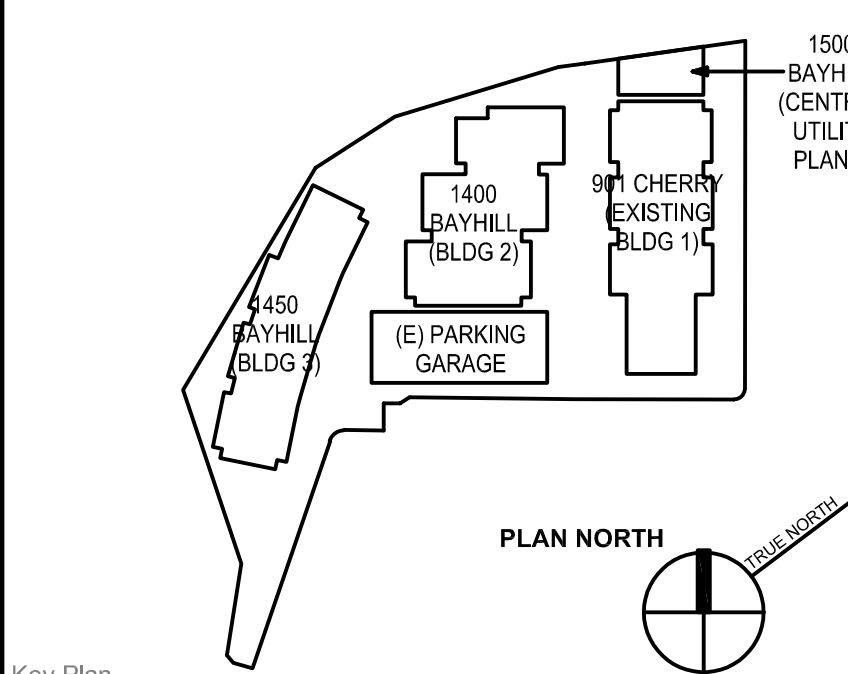

BAYHILL  
1400, 1450 & 1500 BAYHILL DRIVE  
SAN BRUNO

SIGNING AND STRIPING

Doc. Type  
Date: 07/23/2021  
Scale: AS INDICATED  
Drawn by: JHD

C3.01 BH



Know what's below.  
Call before you dig.